


PINE MOUNTAIN CEMETERY

NOT TO SCALE
 REDRAWN BY FRANK MOYE, JR. PHOTOGRAPHICS
 HAMILTON, GA SEPTEMBER 1990

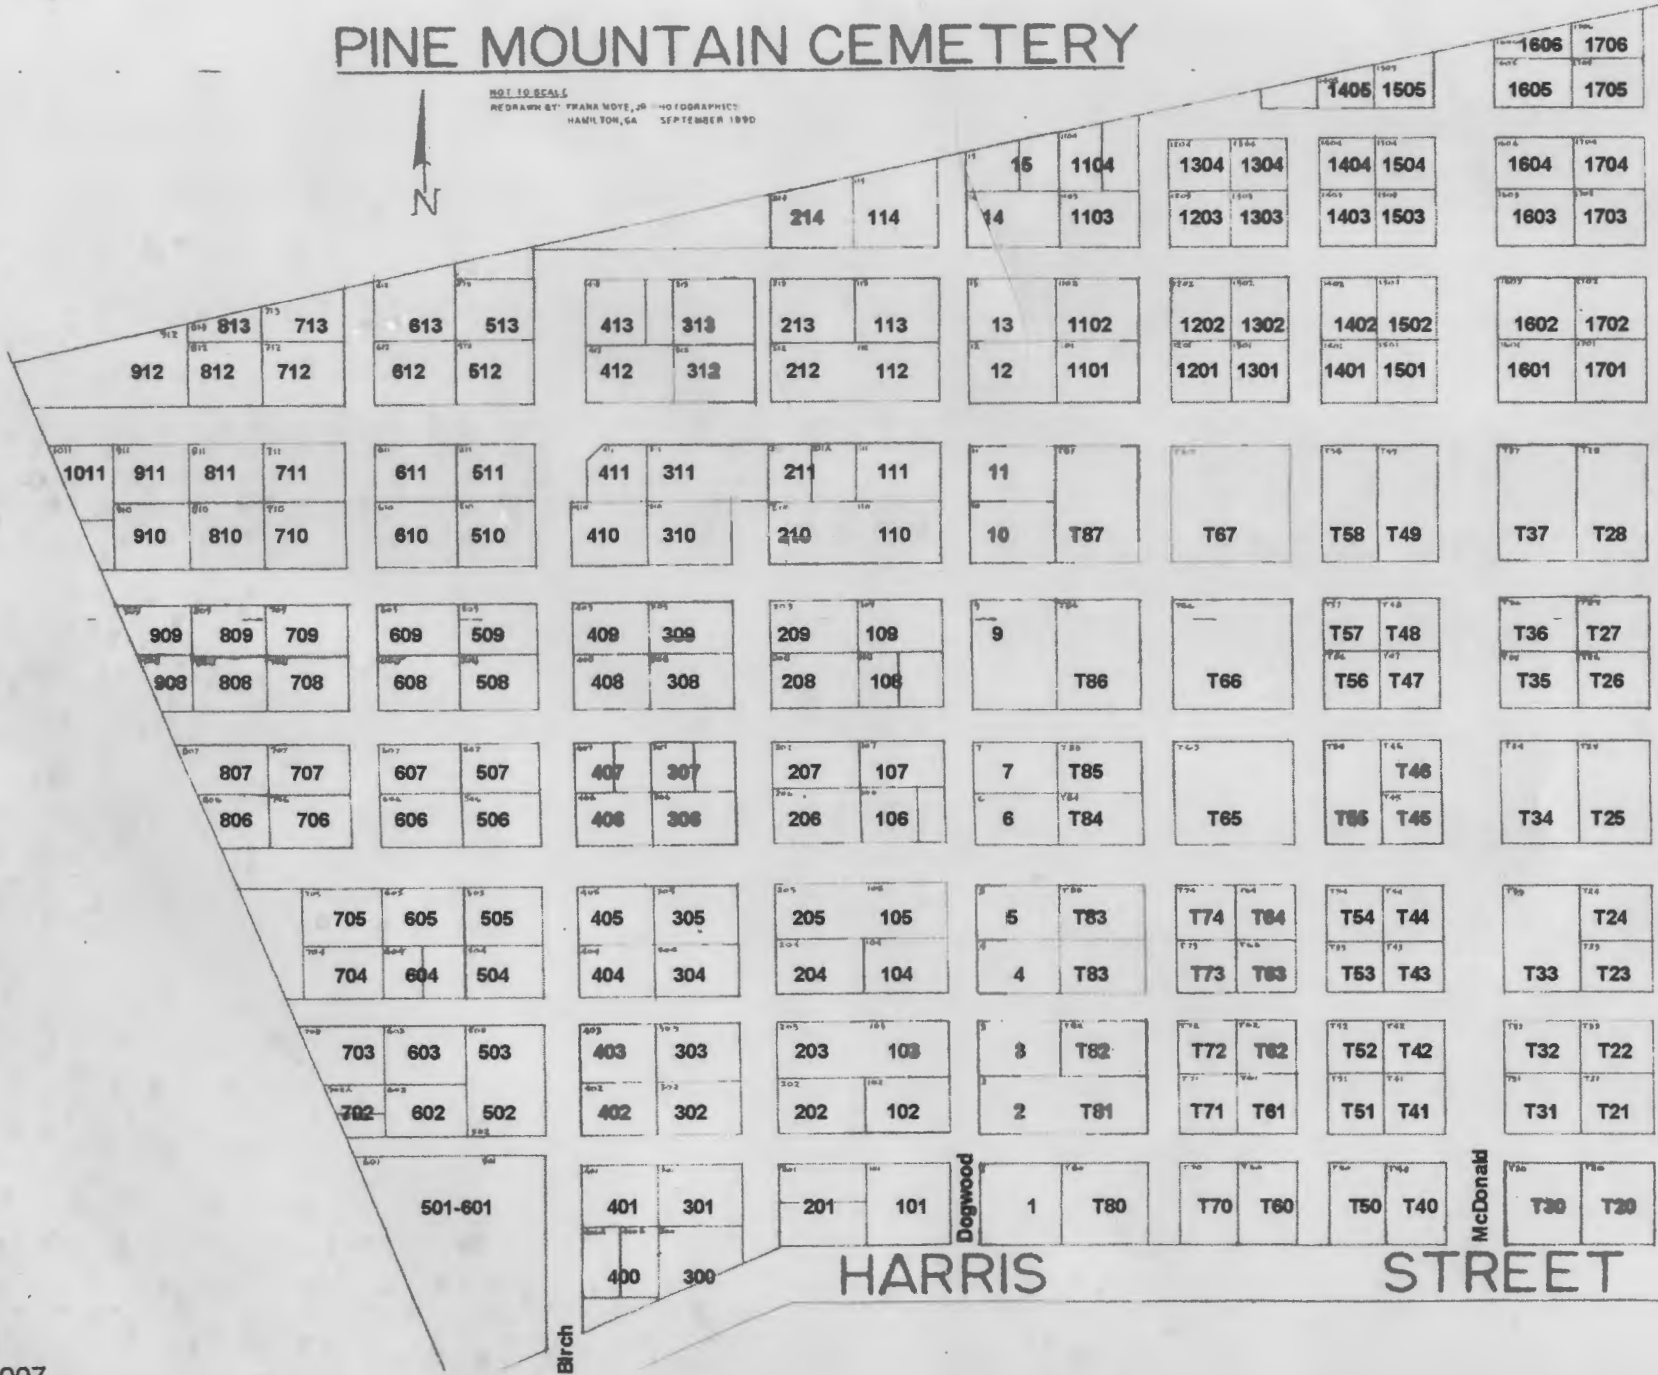

1806	1906	AN 17	AN 117	AN 217	AN 317	AN 417	AN 517	FENCE
1805	1905	AN 16	AN 116	AN 216	AN 316	AN 416	AN 516	
1804	1904	AN 15	AN 115	AN 215	AN 315	AN 415	AN 515	FENCE
1803	1903	AN 14	AN 114	AN 214	AN 314	AN 414	AN 514	
1802	1902	AN 13	AN 113	AN 213	AN 313	AN 413	AN 513	FENCE
1801	1901	AN 12	AN 112	AN 212	AN 312	AN 412	AN 512	
T16	T9	AN 11	AN 111	AN 211	AN 311	AN 411	AN 511	FENCE
		AN 10	AN 110	AN 210	AN 310	AN 410	AN 510	
T15	T8	AN 9	AN 109	AN 209		AN 409	AN 509	FENCE
		AN 8	AN 108	AN 208		AN 408	AN 508	
T14	T7	AN 7	AN 107	AN 207		AN 407	AN 507	FENCE
		AN 6	AN 106	AN 206		AN 406	AN 506	
T 12	T 13	T6 AN 5	AN 105	AN 205		AN 405	AN 505	FENCE
		T4 AN 4	AN 104	AN 204		AN 404	AN 504	
T11	T3	AN 3	AN 103	AN 203		AN 403	AN 503	FENCE
	T2	AN 2	AN 102	AN 202		AN 402	AN 502	
T10	T1	AN 1	AN 101	AN 201		AN 401	AN 501	FENCE

HARRIS STREET